




NORTH ELEVATION
1/8" = 1'-0"

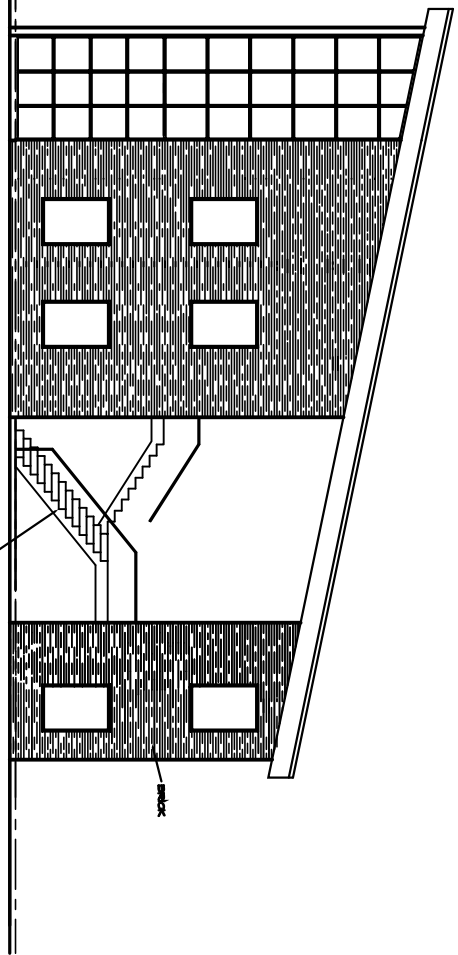

SOUTH ELEVATION
1/8" = 1'-0"

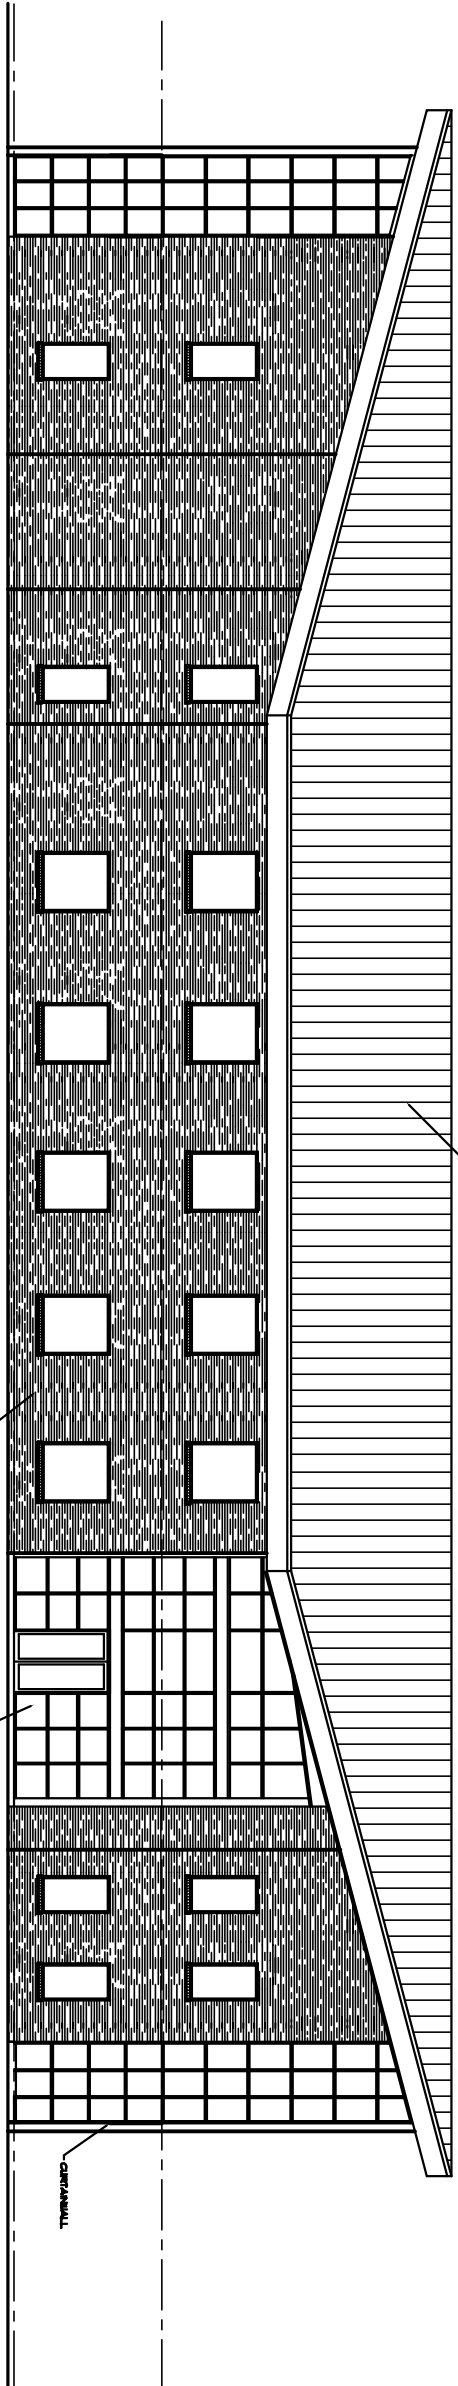

EAST ELEVATION
1/8" = 1'-0"

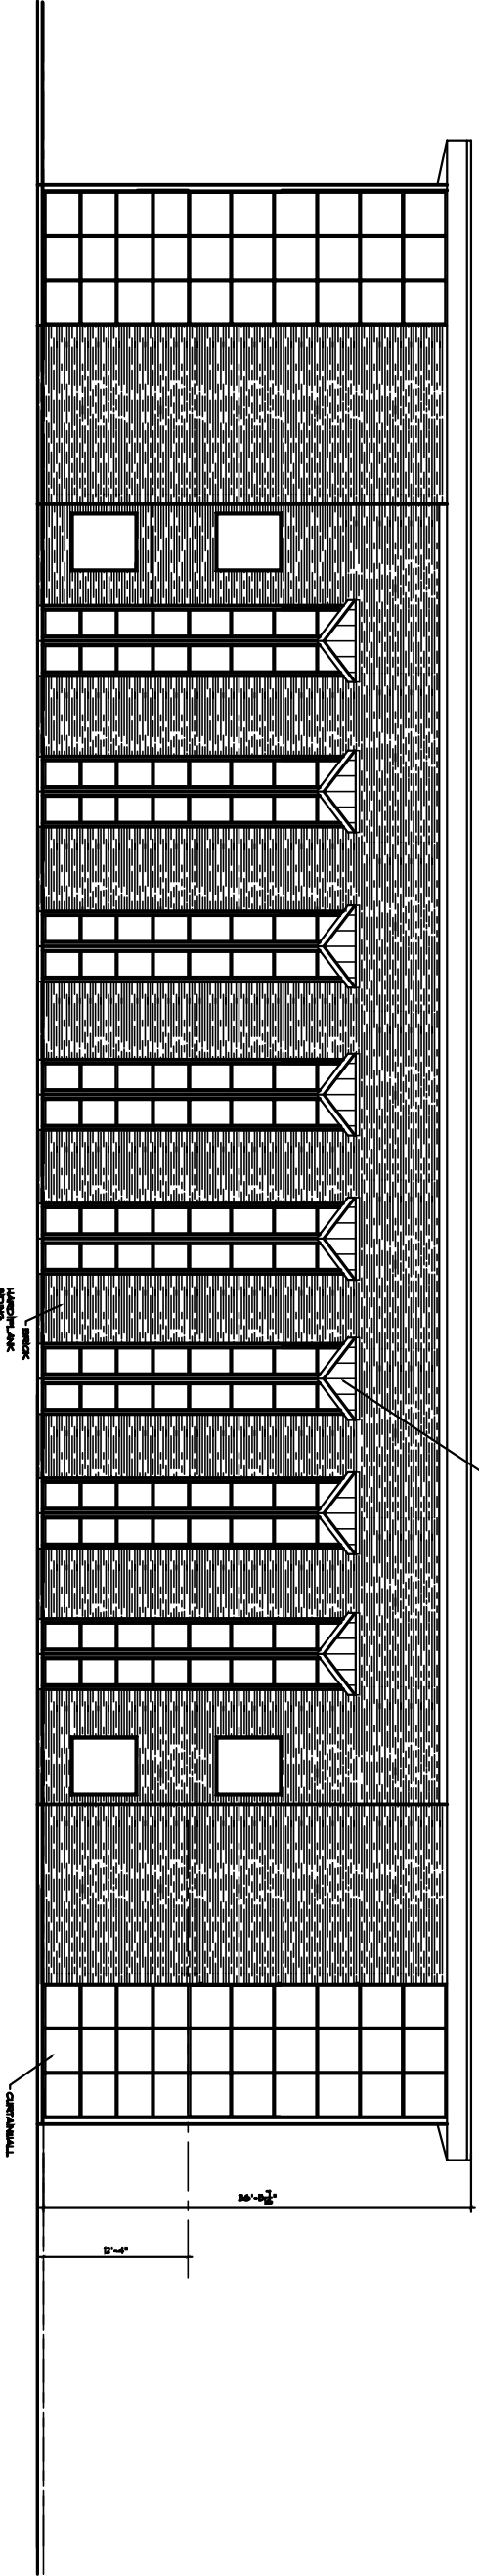

WEST ELEVATION
1/8" = 1'-0"

NO.	DATE	ISSUE
	3/24/08	ISSUE 1

WILLIAM R. HALASZ ARCHITECT, P.C.
1304 AZALEA COURT, SUITE F MYRTLE BEACH, SC 29577 843/491-3000

PROPOSED BUILDING FOR:
JOHN STILLWAGON

14711 AVENUE NORTH MYRTLE BEACH SC

A3